



DRAWING NAME: F:\State & Local\State\NDEQ\PROJECTS\6156701\Pool\EI.Submittal\Chalkrock\CHALKROCK-MSL.dwg
 DATE:02/28/2003 TIME:11:23 DRAWN BY: egackic

RESERVOIR STORAGE VOLUME AT CONSERVATION POOL = 316 ACRE- FEET
 MAXIMUM LAKE DEPTH AT CONSERVATION POOL = 16.4 FEET

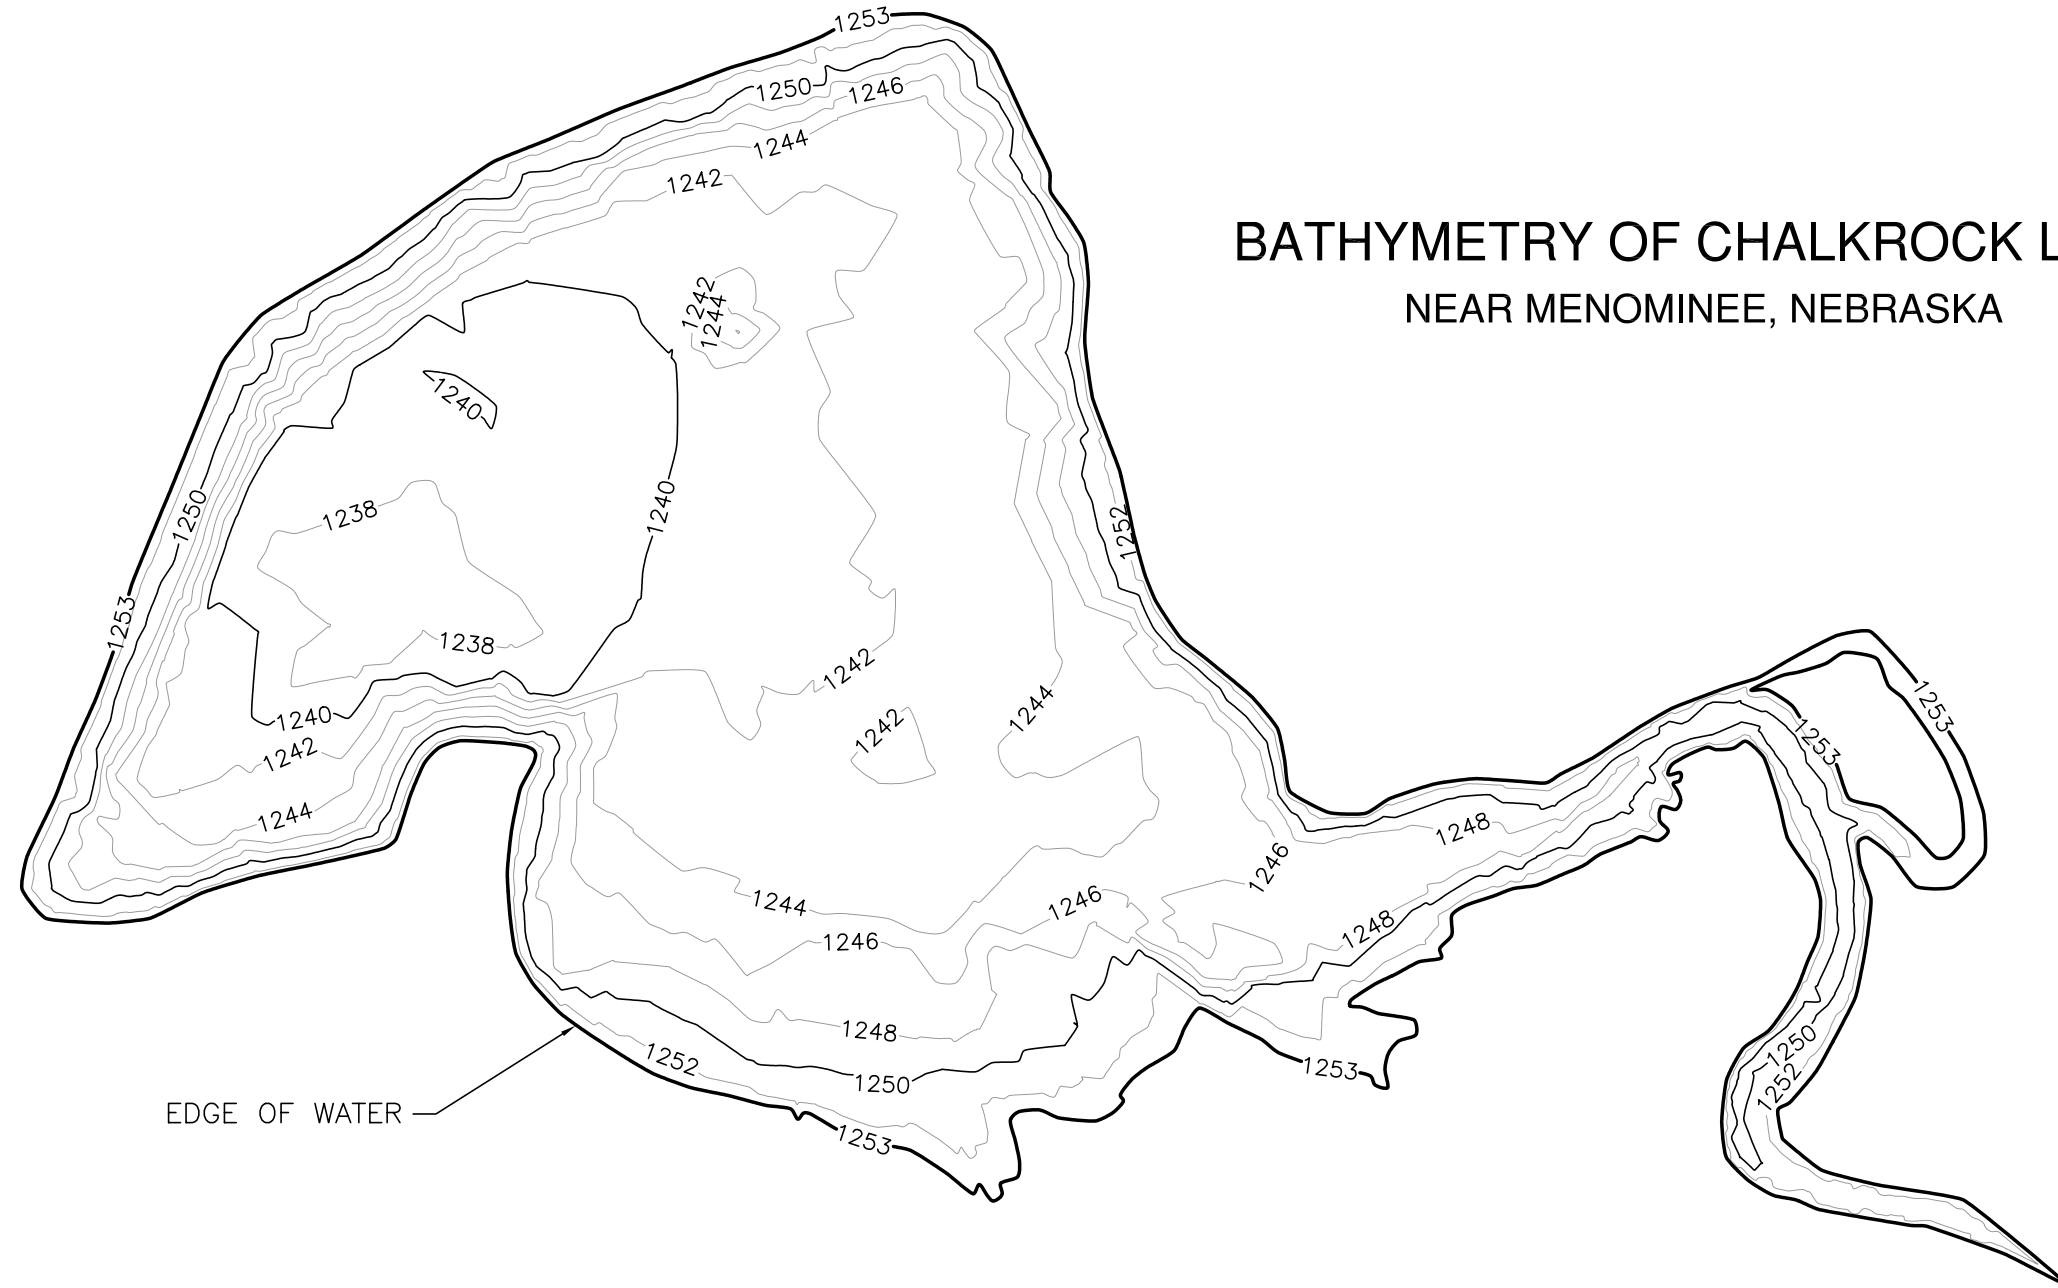

BATHYMETRY OF CHALKROCK LAKE NEAR MENOMINEE, NEBRASKA

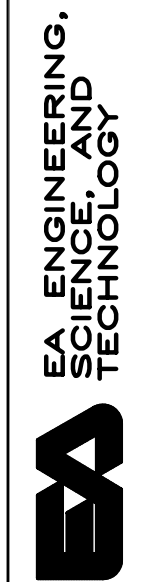

NEBRASKA DEPARTMENT OF ENVIRONMENTAL QUALITY
 2001 RESERVOIR VOLUME SURVEYS
 SCA# SW-2001-05

BATHYMETRY OF CHALKROCK LAKE
 NEAR MENOMINEE, NEBRASKA
 - MEAN SEA LEVEL CONTOUR MAP -

PROJECT MGR. MGL	DESIGNED BY -	DRAWN BY EG	CHECKED BY MGL	DATE OCT 2001	SCALE AS SHOWN	PROJECT NO. 61567.01	FILE NAME -	DRAWING NO. -	FIGURE -
---------------------	------------------	----------------	-------------------	------------------	-------------------	-------------------------	----------------	------------------	-------------